


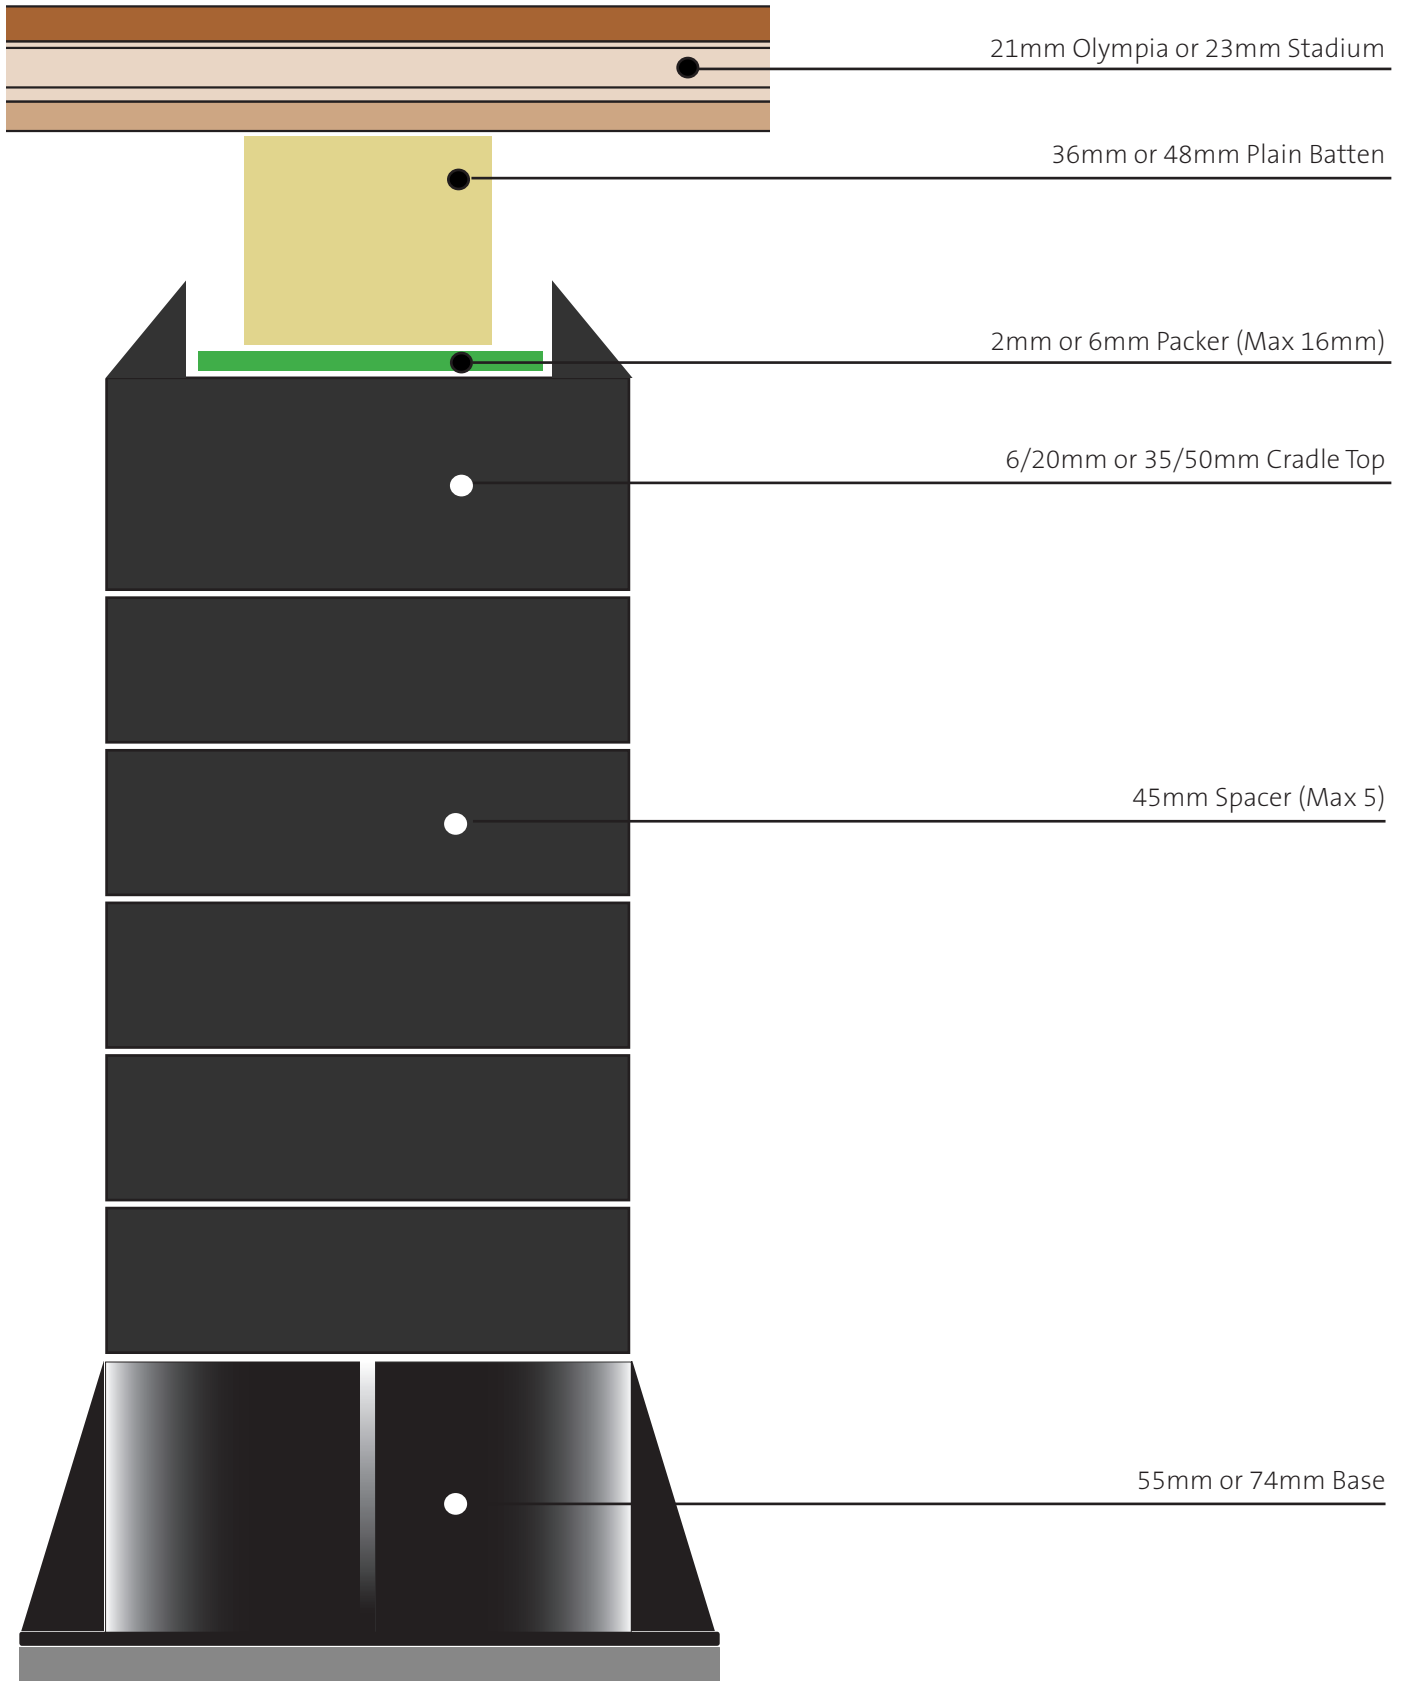

Elevation Cradle Tower System



For floors above 145mm with a finished floor height achieving a maximum of: Olympia = 434mm Stadium = 436mm